




LOTTO 3 - UNITA' 3.1 - 3.2 - 5.1-5.2
 PROSPETTO A VALLE
 NORD-EST
 Scala 1:100

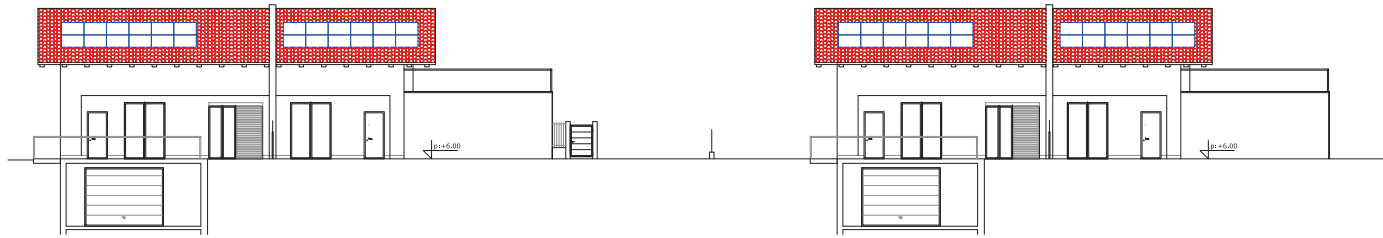

LOTTO 3 - UNITA' 4
 SEZIONE 2-2
 Scala 1:100

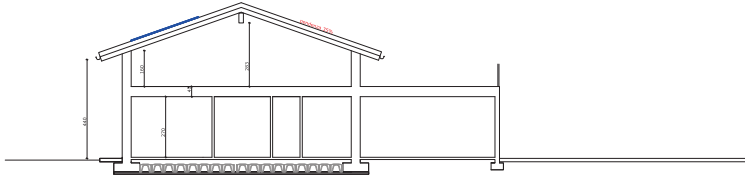

LOTTO 3 - UNITA' 3.1 - 3.2
 SEZIONE 1-1
 Scala 1:100

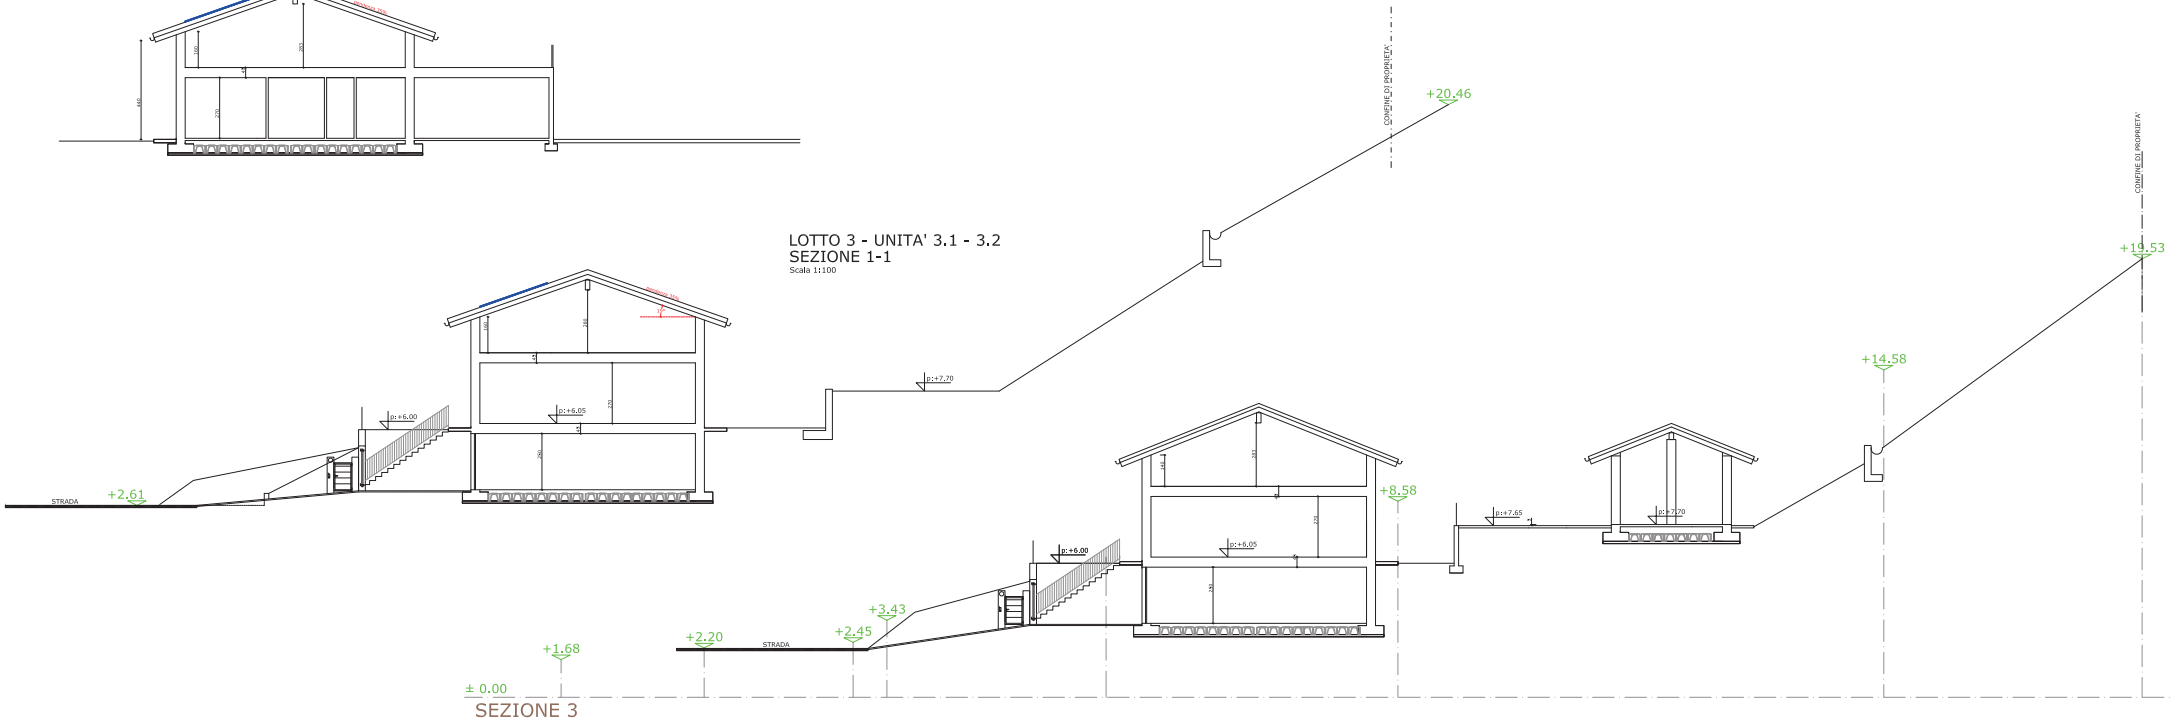

SEZIONE 3